



R05	ISSUED TO CLIENT	18-07-25	MR
R04	ISSUED TO CLIENT	12-07-25	MR
R02	ISSUED TO CLIENT	09-07-25	MR
R01	ISSUED TO CLIENT	17-06-25	MR
ISSUE	AMENDMENT	DATE	DRAWN


- NOTES
1. ALL DIMENSIONS AND FLOOR AREAS TO BE VERIFIED PRIOR TO THE COMMENCEMENT OF ANY BUILDING WORK.
 2. ANY DISCREPANCIES ARE TO BE CONFIRMED BY THE DESIGNER.
 3. LEVELS SHOWN ARE APPROXIMATE UNLESS ACCOMPANIED BY REDUCED LEVELS BY A REGISTERED SURVEYOR.
 4. FIGURED DIMENSIONS ARE TO BE TAKEN IN PREFERENCE TO SCALING.
 5. ALL BOUNDARY CLEARANCE MUST BE VERIFIED BY THE SURVEYOR PRIOR TO THE COMMENCEMENT OF ANY BUILDING WORK.
 6. WHERE ENGINEERING OR HYDRAULIC DRAWINGS ARE REQUIRED, SUCH MUST TAKE PREFERENCE TO THIS DRAWING.
 7. STORMWATER TO BE CONNECTED AND DISCHARGED TO COUNCIL'S REQUIREMENTS AND TO AS 3500.3.
 8. ALL SERVICES TO BE LOCATED AND VERIFIED BY THE BUILDER WITH THE RELEVANT AUTHORITIES PRIOR TO THE COMMENCEMENT OF ANY BUILDING WORK.

DRAWING NUMBER:

DW 04

DRAWING TITLE:
TYPICAL FLOOR PLAN
1ST TO 4TH

TRUE NORTH SCALE: 1 : 70 @ A3

 

ISSUE: **R05**

DRAWN BY
MR

CHKD BY
MR


CLIENT
ISMA BUILDING
CONSTRUCTION



BAILEY ROAD SAGUNA MORE
NEAR SBI BANK DANAPUR
PATNA(BIHAR)
e | ra.architect.patna@gmail.com
m | 9653272914
w | www.ra.architects.in

PROJECT

MILAT COLONAY
PATNA

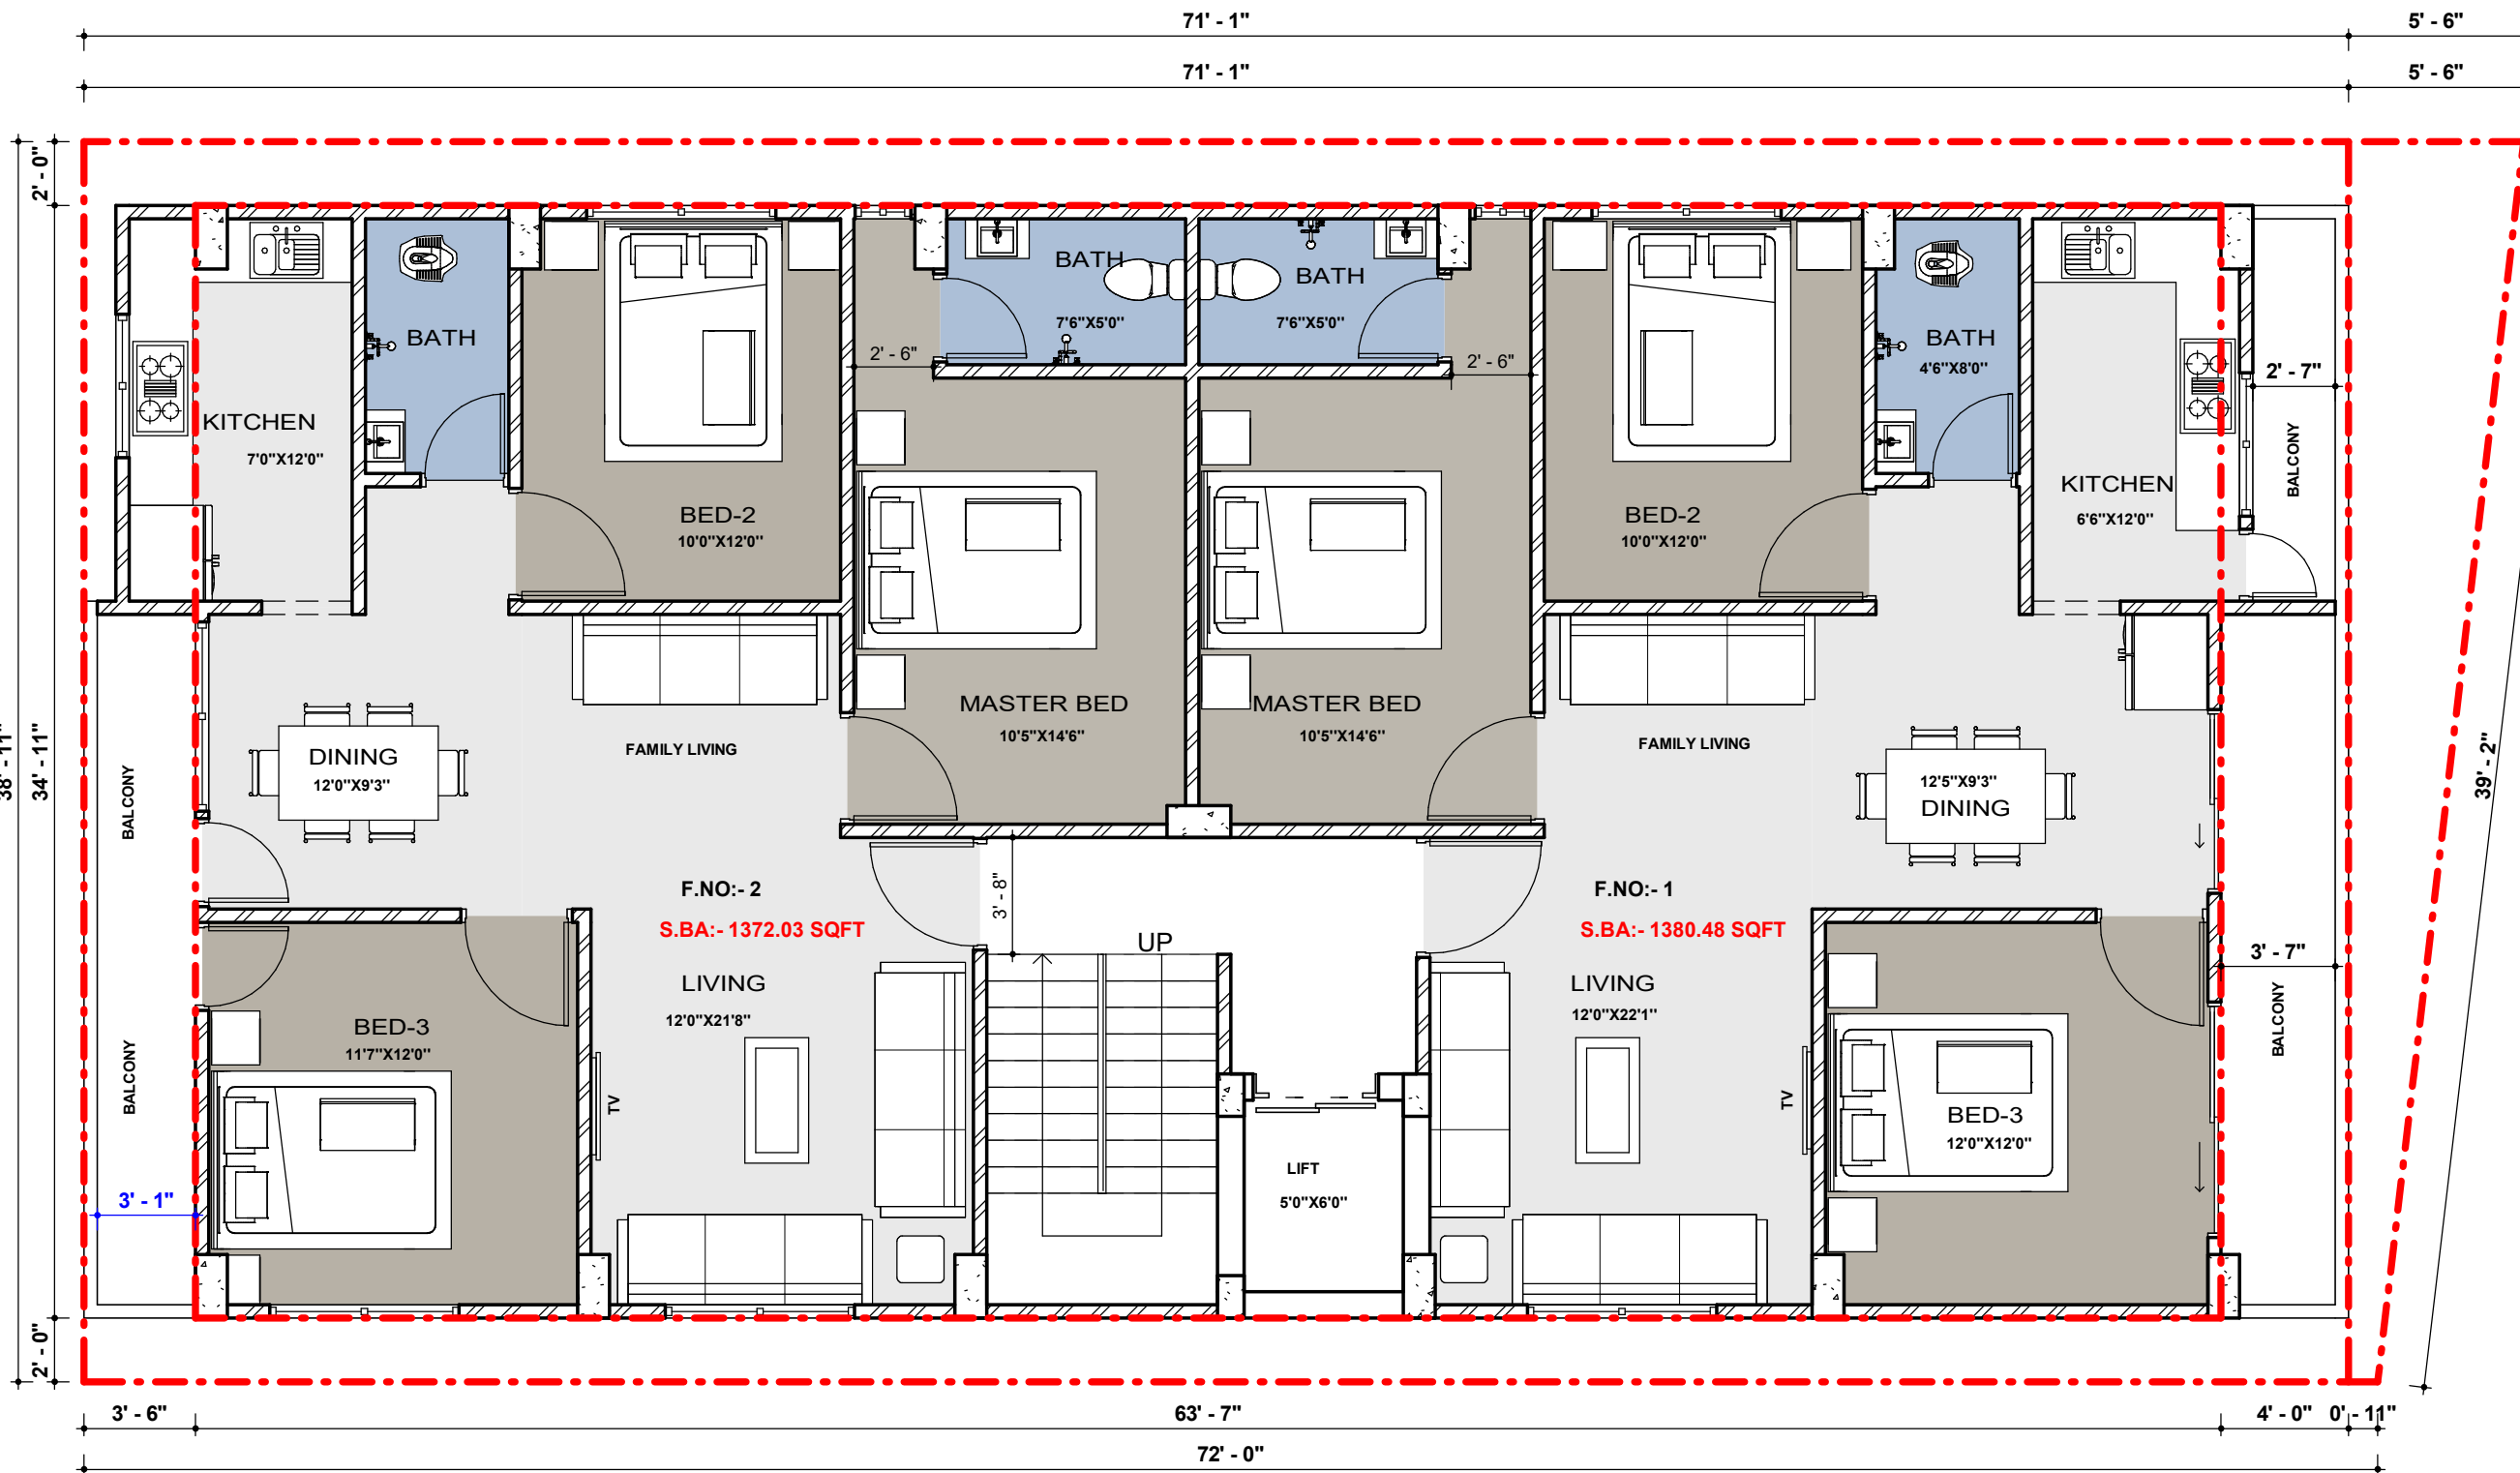

TYPICAL FLOOR PLAN 1ST TO 4TH

SCALE 1 : 70